



**GROUND FLOOR PLAN**  
SCALE 1:200

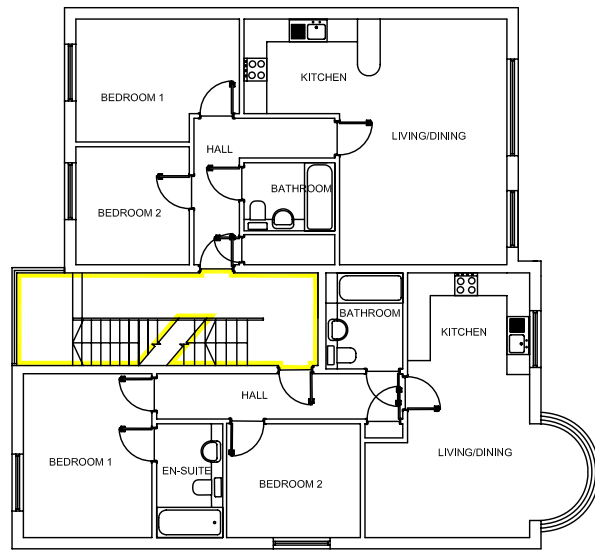


**FIRST FLOOR PLAN**  
SCALE 1:200

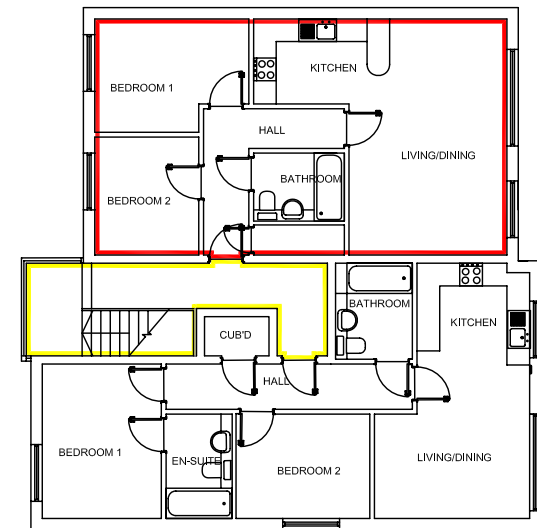

**THIRD FLOOR PLAN**  
SCALE 1:200




**ESTATE PLAN**  
SCALE 1:200

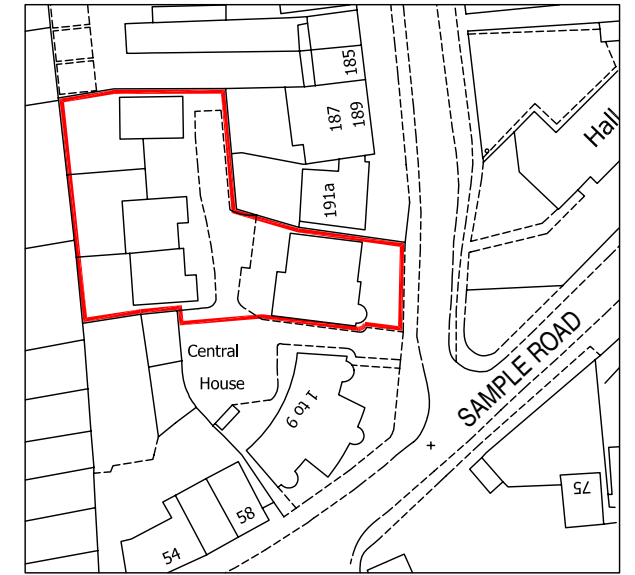

**LOCATION PLAN**  
SCALE 1:1250



Scale in Metres for 1:200

 

**ADDRESS :**  
1 SAMPLE ROAD

**TITLE :**  
LEASE PLAN

**SCALE :**  
1:200 @ A3

**DATE :**

**DWG NO:**

