




**LOCATION PLAN**  
SCALE 1:1250

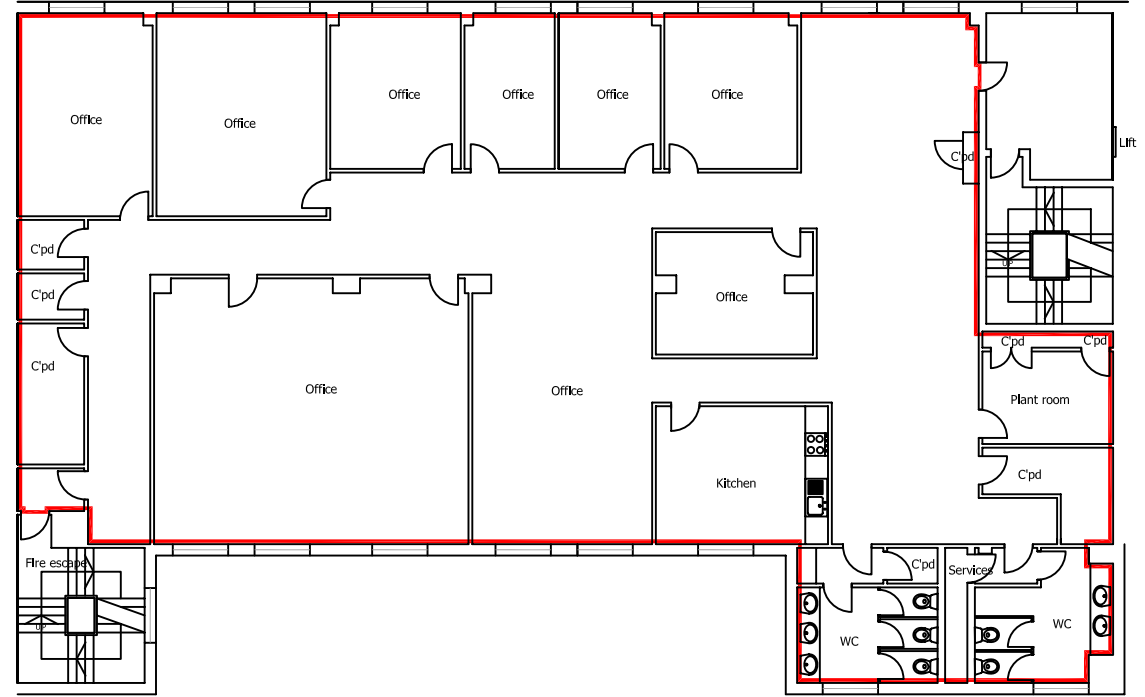



**FIRST FLOOR PLAN**  
SCALE 1:200

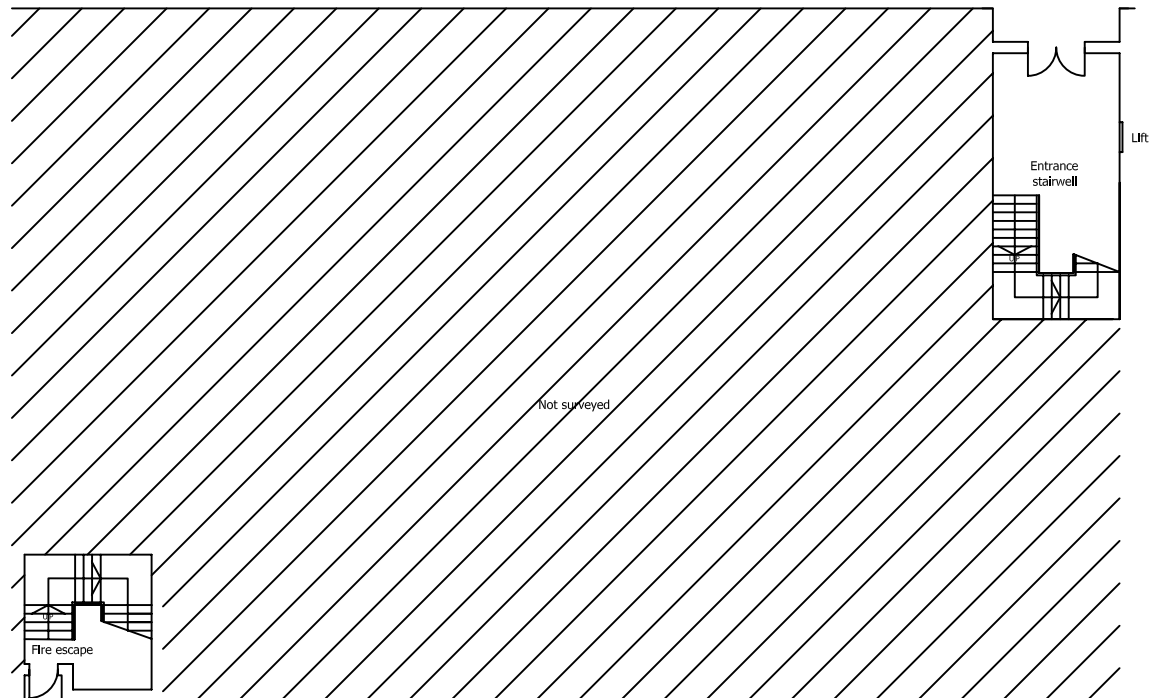

**GROUND FLOOR PLAN**  
SCALE 1:200

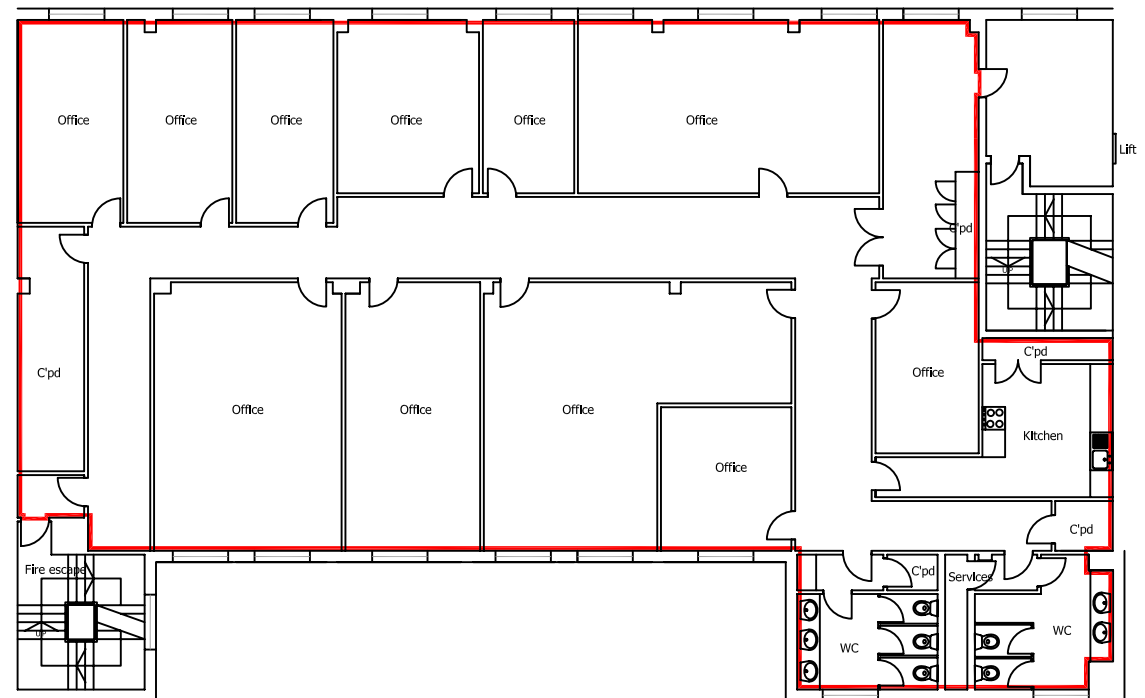

**SECOND FLOOR PLAN**  
SCALE 1:200

  

**ADDRESS :**  
1 SAMPLE ROAD

**TITLE :**  
LEASE PLAN

**SCALE :**  
1:200 @ A3

**DATE :**

**DWG NO.:**